

ONE (1) DOUBLE FACED NON ILLUM. FREESTANDING MONUMENT

76.13 sq.ft.

CURVED CABINET TOP

- Fab. .090 alum. over angle painted Akzo Nobel FLNA7204 Medium Gray.
- Faced with 1.5" deep reverse pans fabricated from .090 alum. and painted Akzo Nobel Dulux 26BB 10/008 Forged Metal (darker gray).

Sharonville LOGO GRAPHIC

- 3M #7725-10 White opaque vinyl.

TRAMMEL CABINET

- Fab. .125 alum. over angle with returns and inset border painted Akzo Nobel Dulux 26BB 10/008 Forged Metal (darker gray).
- .125 alum. Inset face painted Akzo Nobel Satin Black.

'TRAMMEL FOSSIL PARK' LETTERS/UNDERLINE

- .250" thk. FCO alum. painted Akzo Nobel Satin White, stud mounted (drilled/tapped) with 1/2" spacer standoffs painted Akzo Nobel Satin Black.

MULTI-TENANT CABINET

- Fab. .090 alum. over angle painted Akzo Nobel FLNA7204 Medium Gray.

MULTI-TENANT RETAINER

- 1.5" retainer and 1.5" divider H-bars; painted Akzo Nobel Dulux 26BB 10/008 Forged Metal (darker gray).

MULTI-TENANT CABINET FACES


- 3mm pre-finished White ACM substrate.

TENANT LETTERING

- 3M #7725-12 Black opaque vinyl.
- Typeface: Adobe® Proxima Nova (Extra Bold), 27pt

ADDITIONAL SPECIFICATIONS

- Remove existing Trammel Park sign, crossbar, and leading edge steel pipe (closest to Hauck-cut pipe at grade).

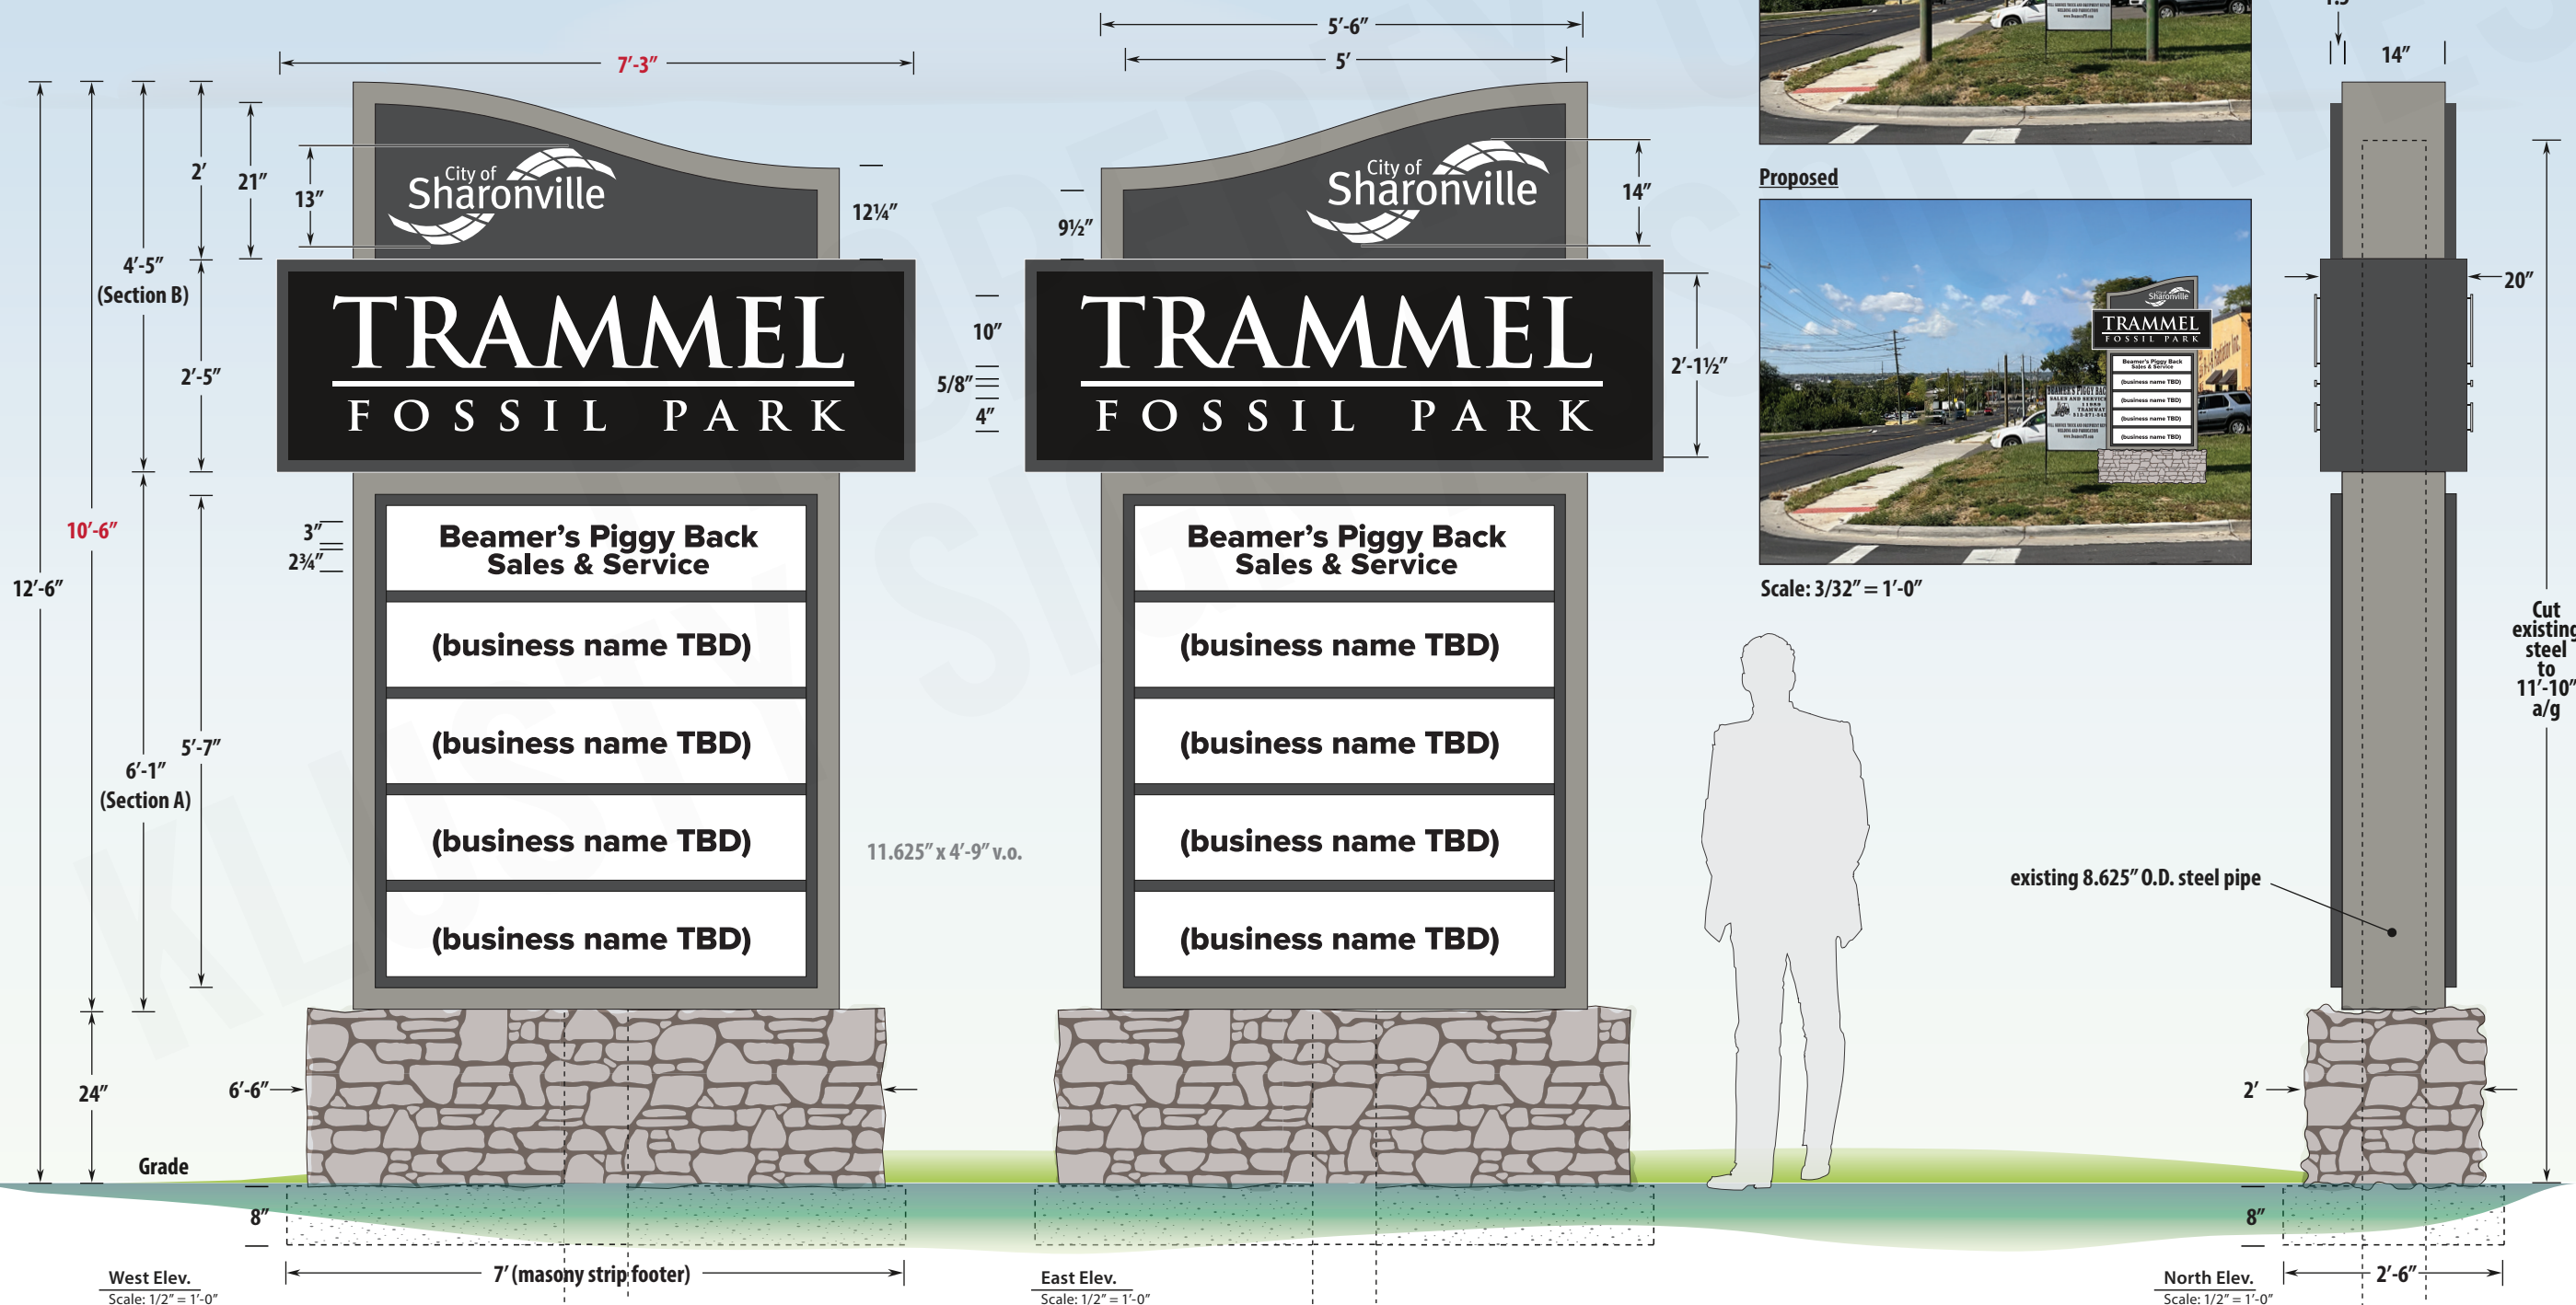

Existing



Proposed



Scale: 3/32" = 1'-0"

*After zoning approval, manufacturing methods may be subject to change.
*Colors may not be exact as shown because of printer limitations. Refer to actual material color charts for true color representation.

APPROVED BY: _____ DATE: _____
LANDLORD APPROVAL: _____ DATE: _____
All designs and specifications are the sole copyrighted property of Klusty Sign Associates, Inc. Any unauthorized use, copying, or reproduction is a violation of Federal Copyright law and will be subject to prosecution.

CLIENT: City of Sharonville
LOC: Corner of Hauck and Tramway Sharonville, OH 45241
DATE: 4/1/24
SCALE: 1/2" = 1'-0"
BY: Brian Marco
REP: Vince Klusty

DRAWING NO: TFP.1.5136

Klusty Sign Associates
Design | Branding | Logistics
3160 East Kemper Road • Cincinnati, OH 45241 1517

STEEL SUPPORT
• Saddle mount down over existing 8.625" O.D. steel pipe.
• Direct burial.
• Subject to engineer's sealed drawing(s).

FOUNDATION (for masonry)
• 7' x 2'-6" x 8" concrete strip footer.

FOUNDATION (for steel)
• Existing concrete caisson.